



NEW  
 1 3D View 1  
 A0.0

CLIENT :


PROJECT :  
 WALNUT STATION  
 APARTMENTS  
 LYNX OFFICE  
 SOUTH AFRICA

REVISIONS

No.	Description	Date

DRAWN BY: LYNX  
 CHECKED BY: MRA  
 DATE: 04.09.2019  
 SCALE: AS SHOWN  
 JOB NUMBER: 19-001  
 SHEET NUMBER:

A0.0

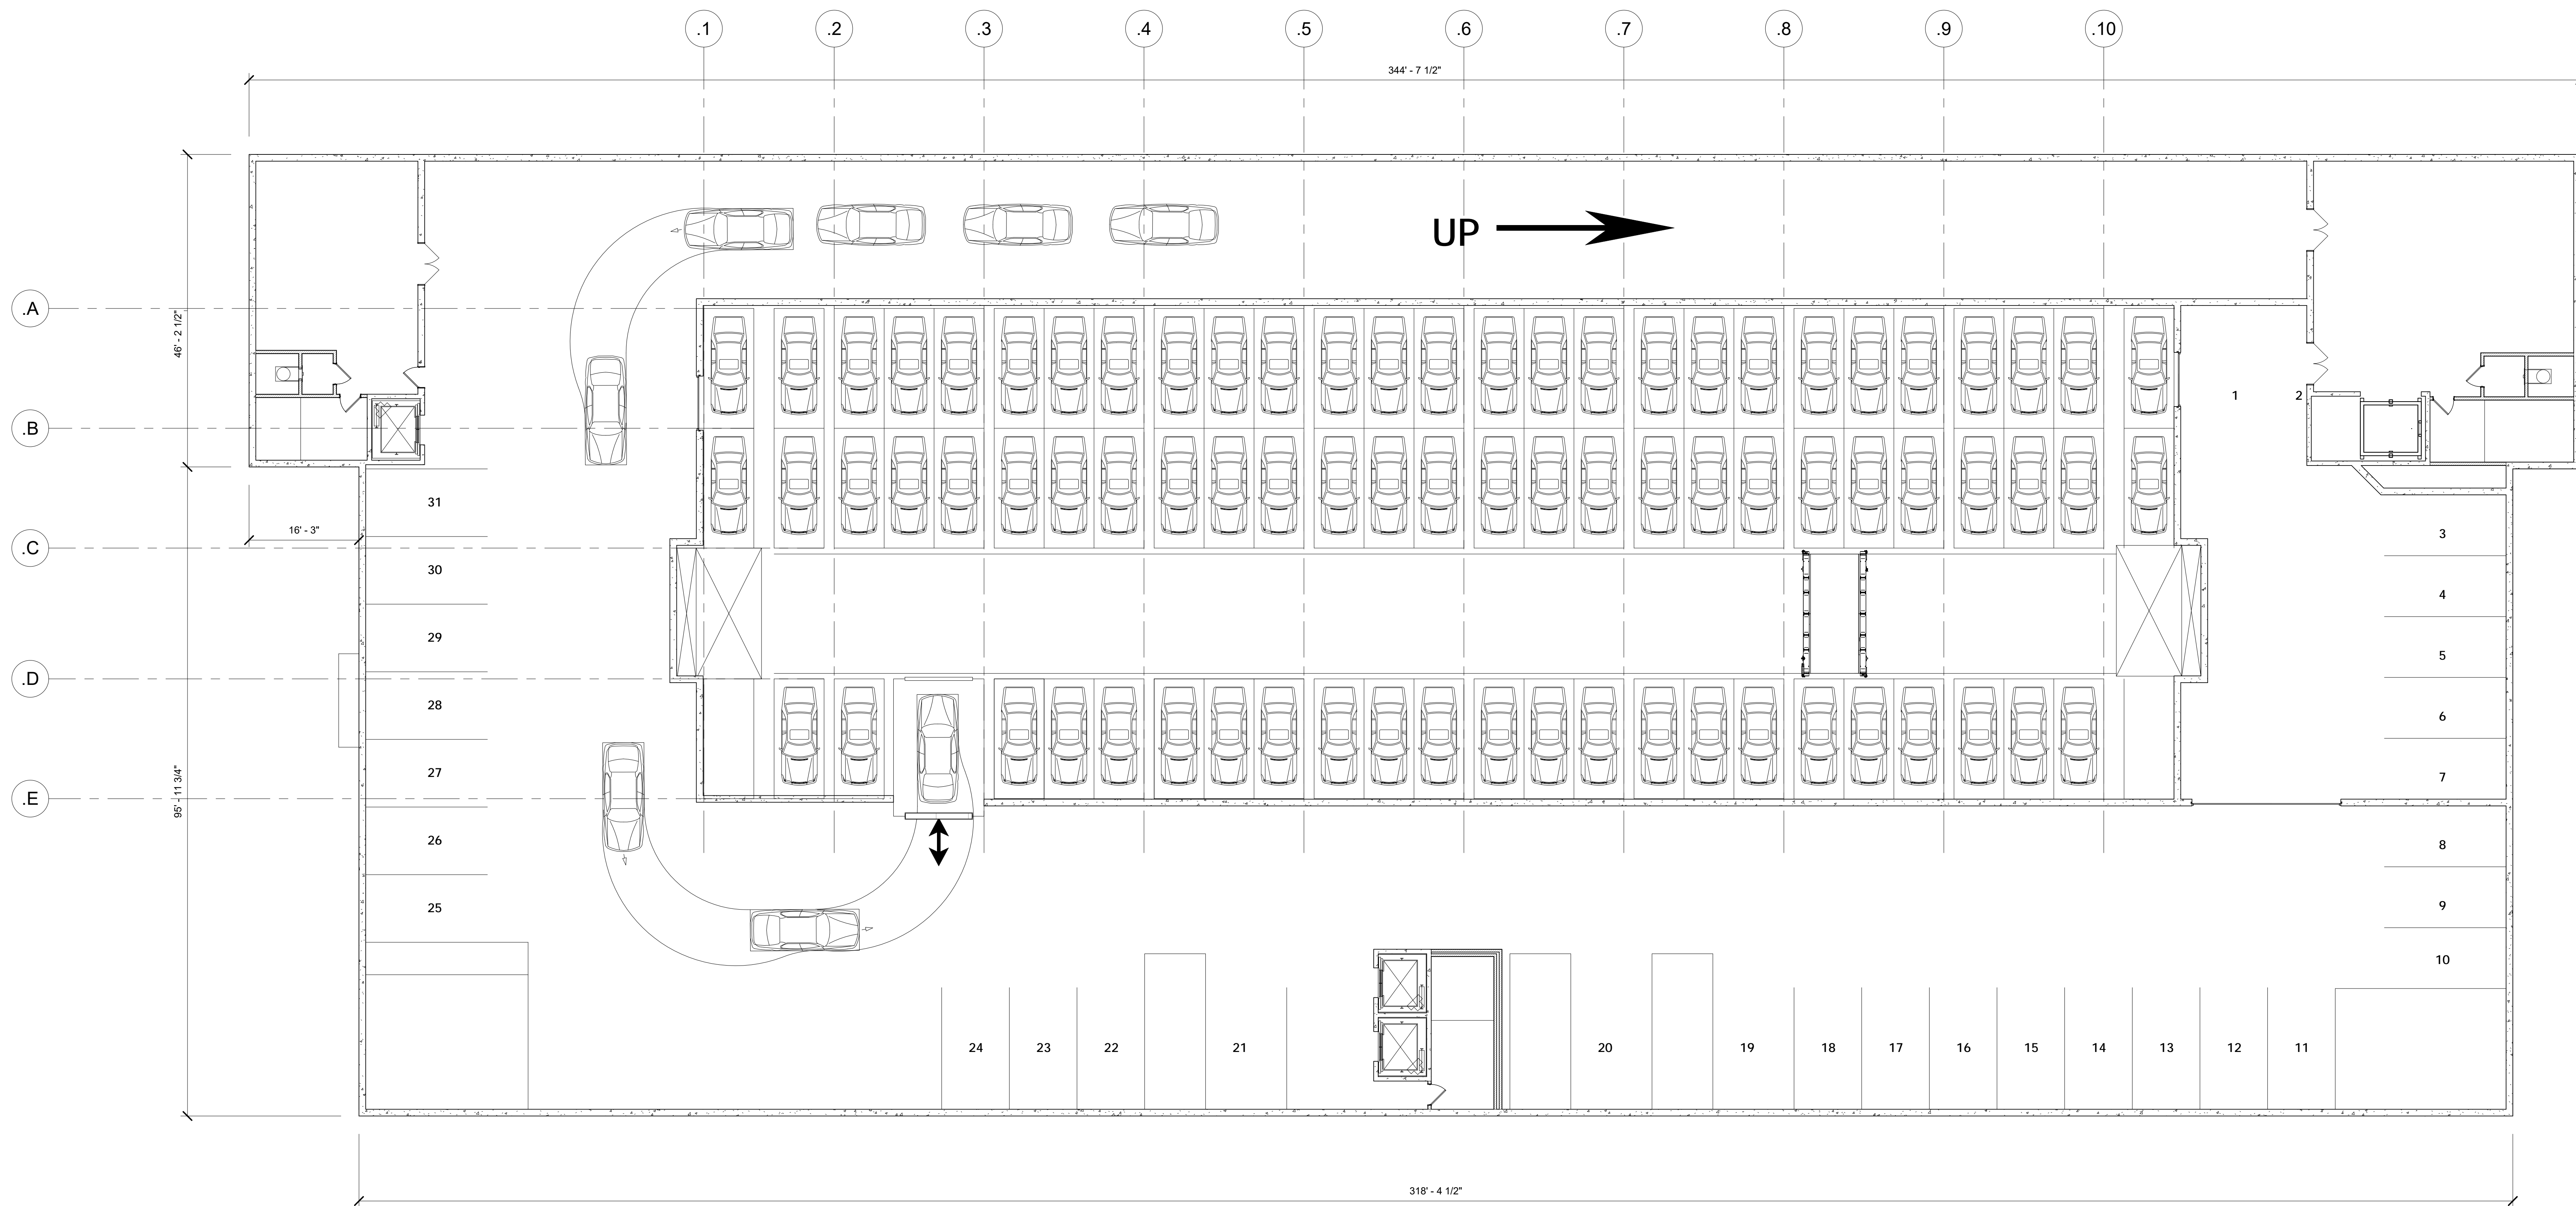

NEW LOWER LEVEL  
 1  
 A1.0 3/32" = 1'-0"

CLIENT :

PROJECT :  
 WALNUT STATION  
 APARTMENTS  
 LYNX OFFICE  
 SOUTH AFRICA


REVISIONS

No.	Description	Date

DRAWN BY: LYNX  
 CHECKED BY: MRA  
 DATE: 04.09.2019  
 SCALE: AS SHOWN  
 JOB NUMBER: 19-001  
 SHEET NUMBER:

A1.0



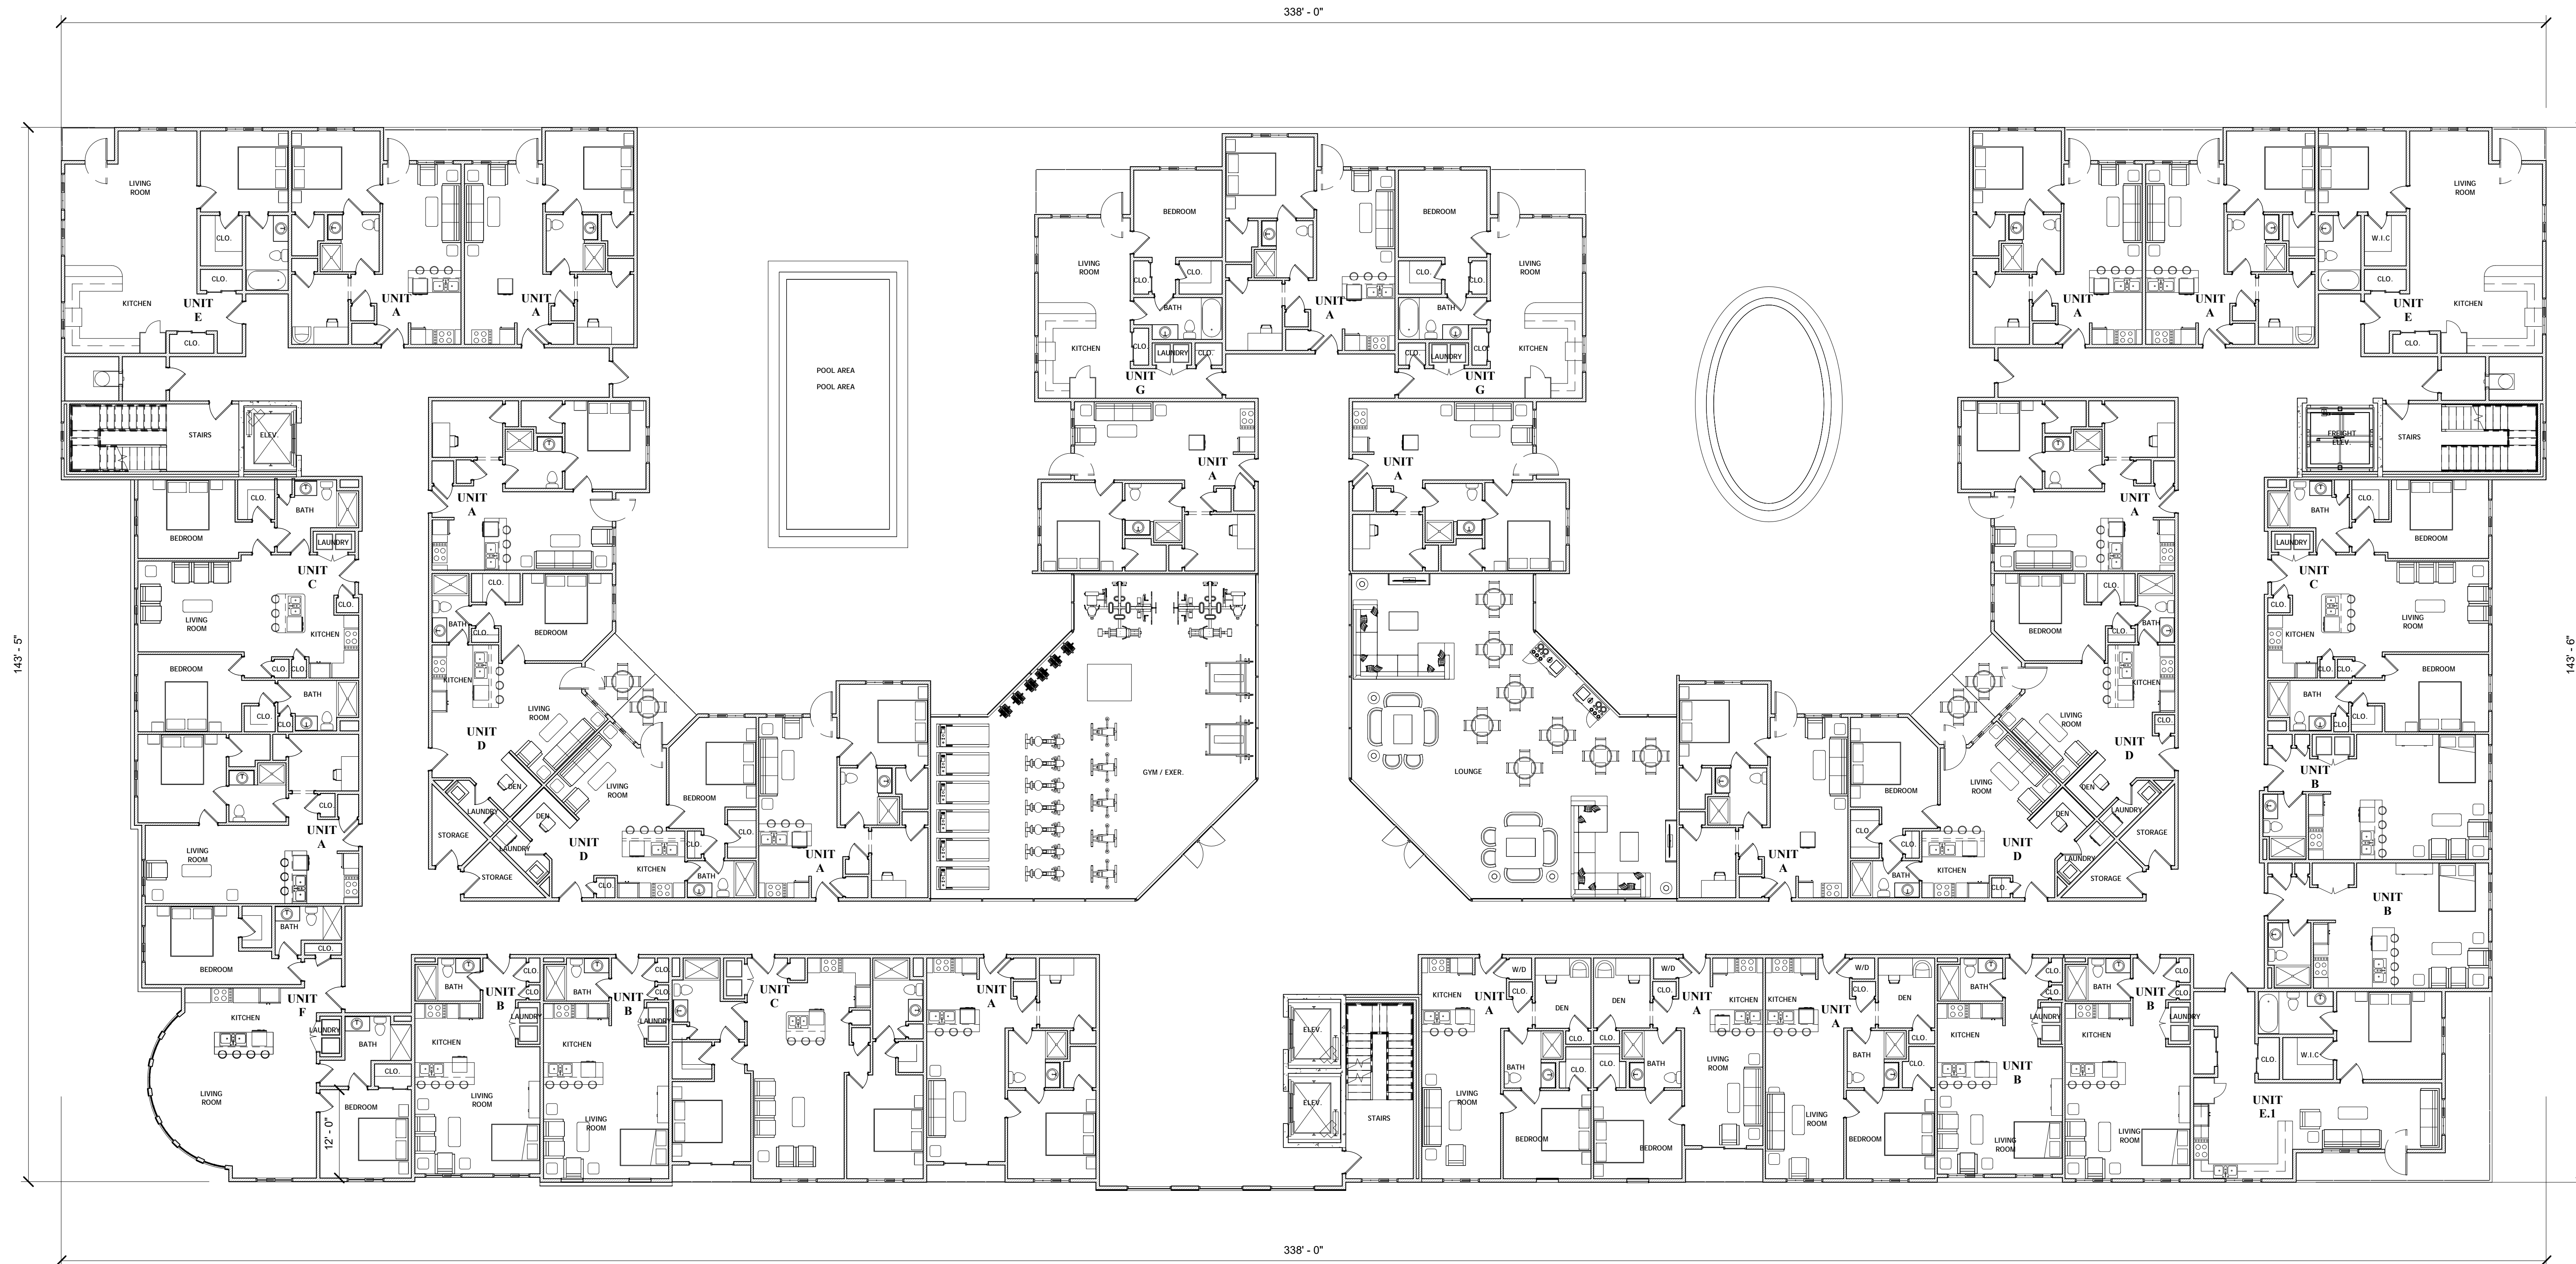

143' - 5"

338' - 0"

143' - 5"

338' - 0"

1 NEW SECOND FLOOR PLAN  
 AT.2 3/32" = 1'-0"

CLIENT :

PROJECT : WALNUT STATION APARTMENTS  
 LYNX.OFFICE SOUTH AFRICA

REVISIONS

No.	Description	Date

DRAWN BY: LYNX  
 CHECKED BY: MRA  
 DATE: 04.09.2019  
 SCALE: AS SHOWN  
 JOB NUMBER: 19-001  
 SHEET NUMBER:

A1.2







1 FRONT ELEVATION  
A2.1 3/32" = 1'-0"



2 REAR ELEVATION  
A2.1 3/32" = 1'-0"

CLIENT:

PROJECT: WALNUT STATION  
APARTMENTS  
LYNX OFFICE  
SOUTH AFRICA

REVISIONS

No.	Description	Date

DRAWN BY: LYNX  
CHECKED BY: MRA  
DATE: 04.09.2019  
SCALE: AS SHOWN  
JOB NUMBER: 19-001  
SHEET NUMBER:

A2.1

